
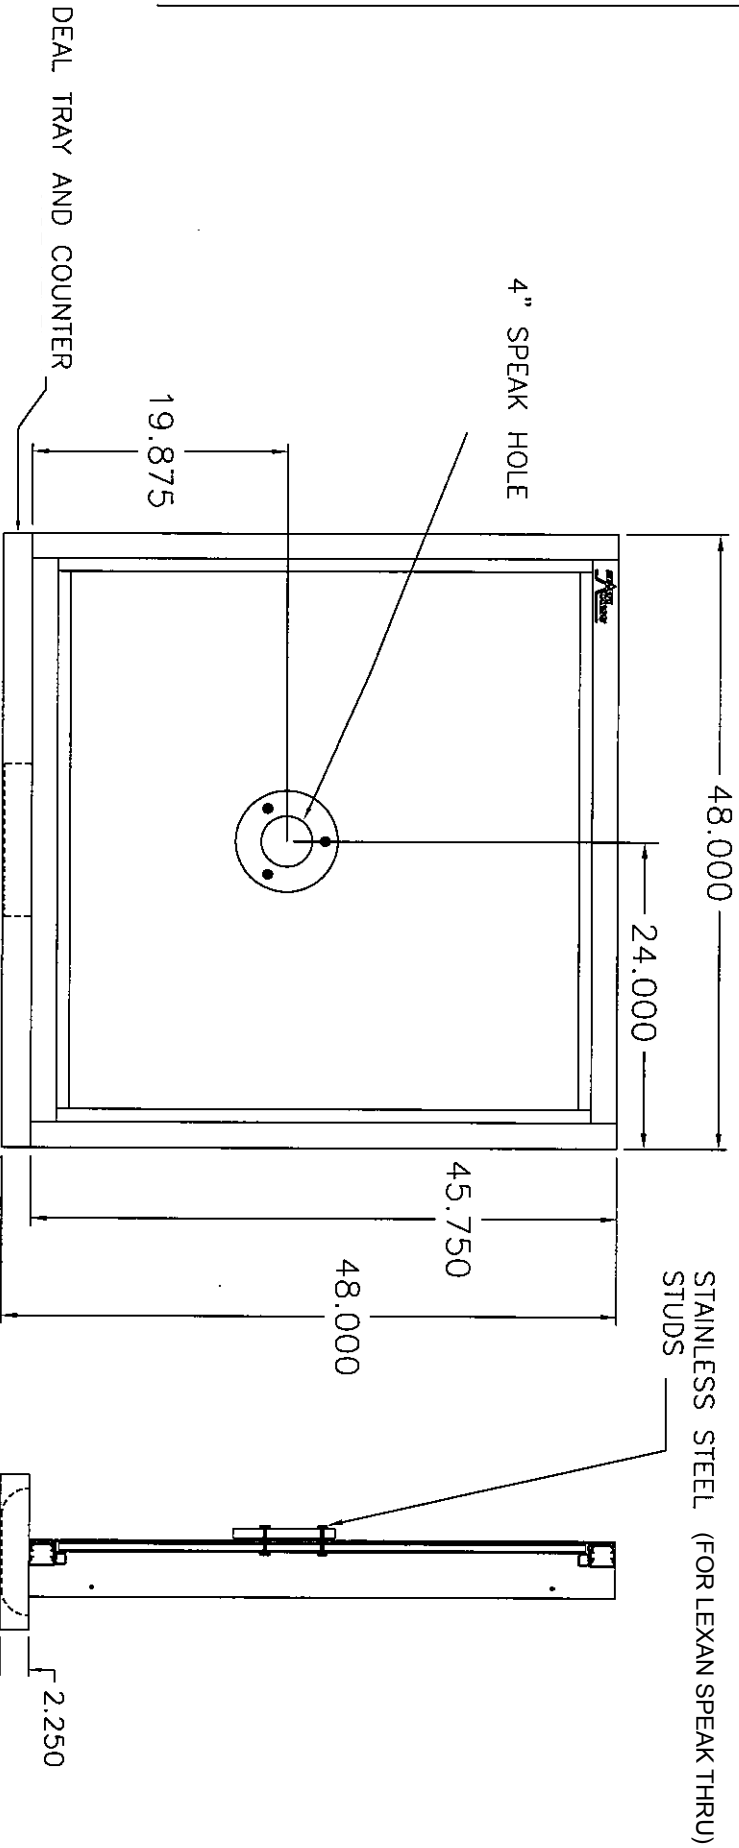


CUSTOMER APPROVAL SIGNATURE

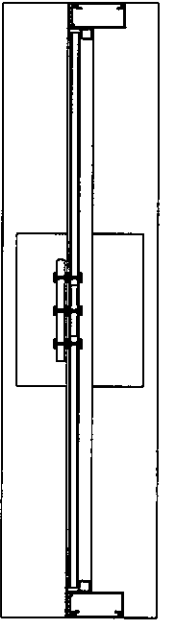

603 WALK-UP WINDOW OUTSIDE VIEW.

WORK TO DIMENSIONS-DO NOT SCALE
TOL. UNLESS SPECIFIED
XXXX TOL. NOT RECD
TOL. CLASS ±.063
ANGULAR TOL. ± 1'

USED IN PRODUCTS:	DESIGN BY: MR	MATERIAL: ALUM
REVISION: A	DATE: 10/31/18	MATERIAL SPEC:
REVISION DATE: 10/31/18	DRAWN BY: MR	6063-16
	DATE: 10/31/18	GAUGE: .096

READY ACCESS

1815 Ashland Drive • West Chicago, Illinois 60185 • 800-671-5045 • 630-876-7766 • Fax 630-876-7767

LATEST REVISION NOTE:
REV=A RELEASE FOR CUSTOMER APPROVAL

PART. NO.: