



## 604 Bump Out Window with Security Drawer

Fully assembled window security system with fixed glass for service through drawer.  
Includes speaker and option of two drawer sizes to meet your secure transaction needs.  
The bump out design provides a view of oncoming traffic, architectural interest, and an interior staging shelf.

### CHOOSE THE APPROPRIATE GLAZING FOR YOUR SITE:

- ◇ **INSULATED** 3/4" insulated tempered glass.
- ◇ **ENERGY SAVER** Choose 3/4" Solarban 70XL Insulated Low-E glass to maximize energy-efficiency and staff comfort. Estimated to save 33% on energy costs associated with the window. NFRC Rated.
- ◇ **HURRICANE IMPACT** Choose Smash & Grab Impact Rated Glazing (FPA NOA FL5102 – Impact)
- ◇ **SECURITY** Choose Level 1 Bullet Resistant Lexan or Smash & Grab glazing for protection from forced entry. When L1 Lexan is selected, extrusions are lined with L1 Lumiguard.

### OVERALL FRAME SIZE

Includes drawer & speaker housing

- ◇ 47.5"W x 60.5"H x 17"D x 17"D (19"W x 35"H window service opening)
- ◇ 47.5"W x 52.75"H x 17"D x 17"D (19"W x 27"H window service opening)



Cash drawer option with removable deal tray 2.25" high transfer area



Product Drawer option 9.5" high transfer area

### STANDARD FEATURES:

- ◇ Anodized aluminum extrusions and stainless steel combine to give you an attractive window that will not rust, pit or weather
- ◇ Fully assembled, pre-glazed and ready to install
- ◇ Two Drawer Options—transfer area dimensions:
  - Product Drawer: 18.25"W x 14.25"D x 9.5"H
  - Cash Drawer: 9.5"W x 14.25"D x 2.25"H without deal tray
- ◇ Dark Bronze or Clear Anodized Aluminum window frame
- ◇ One year parts & labor limited warranty
- ◇ On-staff tech support / stocked parts / nationwide network of service providers

### OPTIONAL FEATURES

- ◇ Powder Coat Paint—Tiger Drylac
- ◇ Accessories
  - Telescoping Night Time Security Bar Set for additional security
  - Restriction Panel or Screen




## 604 Bump Out Window with Security Drawer

ALL WINDOWS ARE SHIPPED COMPLETELY PRE-ASSEMBLED, FULLY GLAZED AND READY TO INSTALL.

Installation / Owners manual can be retrieved online: [www.ready-access.com](http://www.ready-access.com)

Must be installed level, square and plumb.

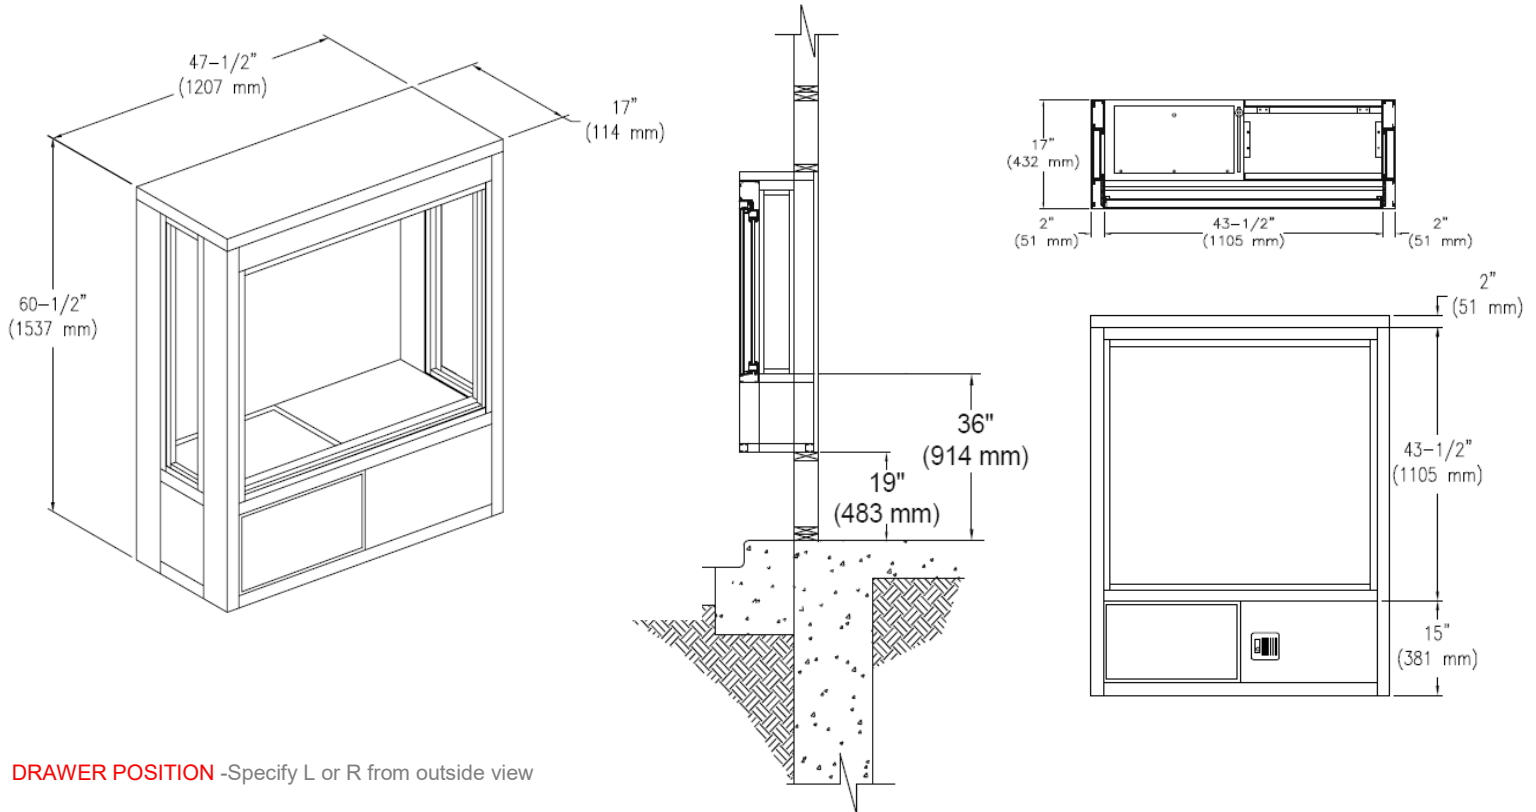

**DRAWER POSITION** -Specify L or R from outside view

### DRAWER TYPE

- ◇ Product: 18.25"W x 14-1/4"D x 9.5"H transfer area
- ◇ Cash: 9.5"W x 14.25"D x 2.25"H transfer area without deal tray

### ROUGH OPENING

Rough opening should be 1/2" larger than frame size to allow for shimming.  
(defer to preference of glazer if mounting in storefront)

For interior counter sill height of 36", rough opening should be set 18 3/4"H  
from interior finished floor.

- ◇ 47.5"W x 60.5"H x 17"D (RO 48"W x 61"H)
- ◇ 47.5"W x 52.75"H x 17"D (RO 48"W x 53.25"H)

### ELECTRIC REQUIREMENTS—WINDOW

Manual Open / Self Close Operation

No power required

Manual Open / Electronic Release & Fully Automatic Electric:

120v single phase / 60Hz / 15 AMP dedicated circuit

Run to header on fixed panel side

### ELECTRIC REQUIREMENTS—SPEAKER

Speaker supplied with 115v cord & plug—positioned opposite drawer.



1815 Arthur Drive West Chicago, IL 60185 800.621.5045 630-876-7766 (fax) 630.876.7767

[www.ready-access.com](http://www.ready-access.com)

email: [ready@ready-access.com](mailto:ready@ready-access.com)